


6号落差工平面図 S=1:200

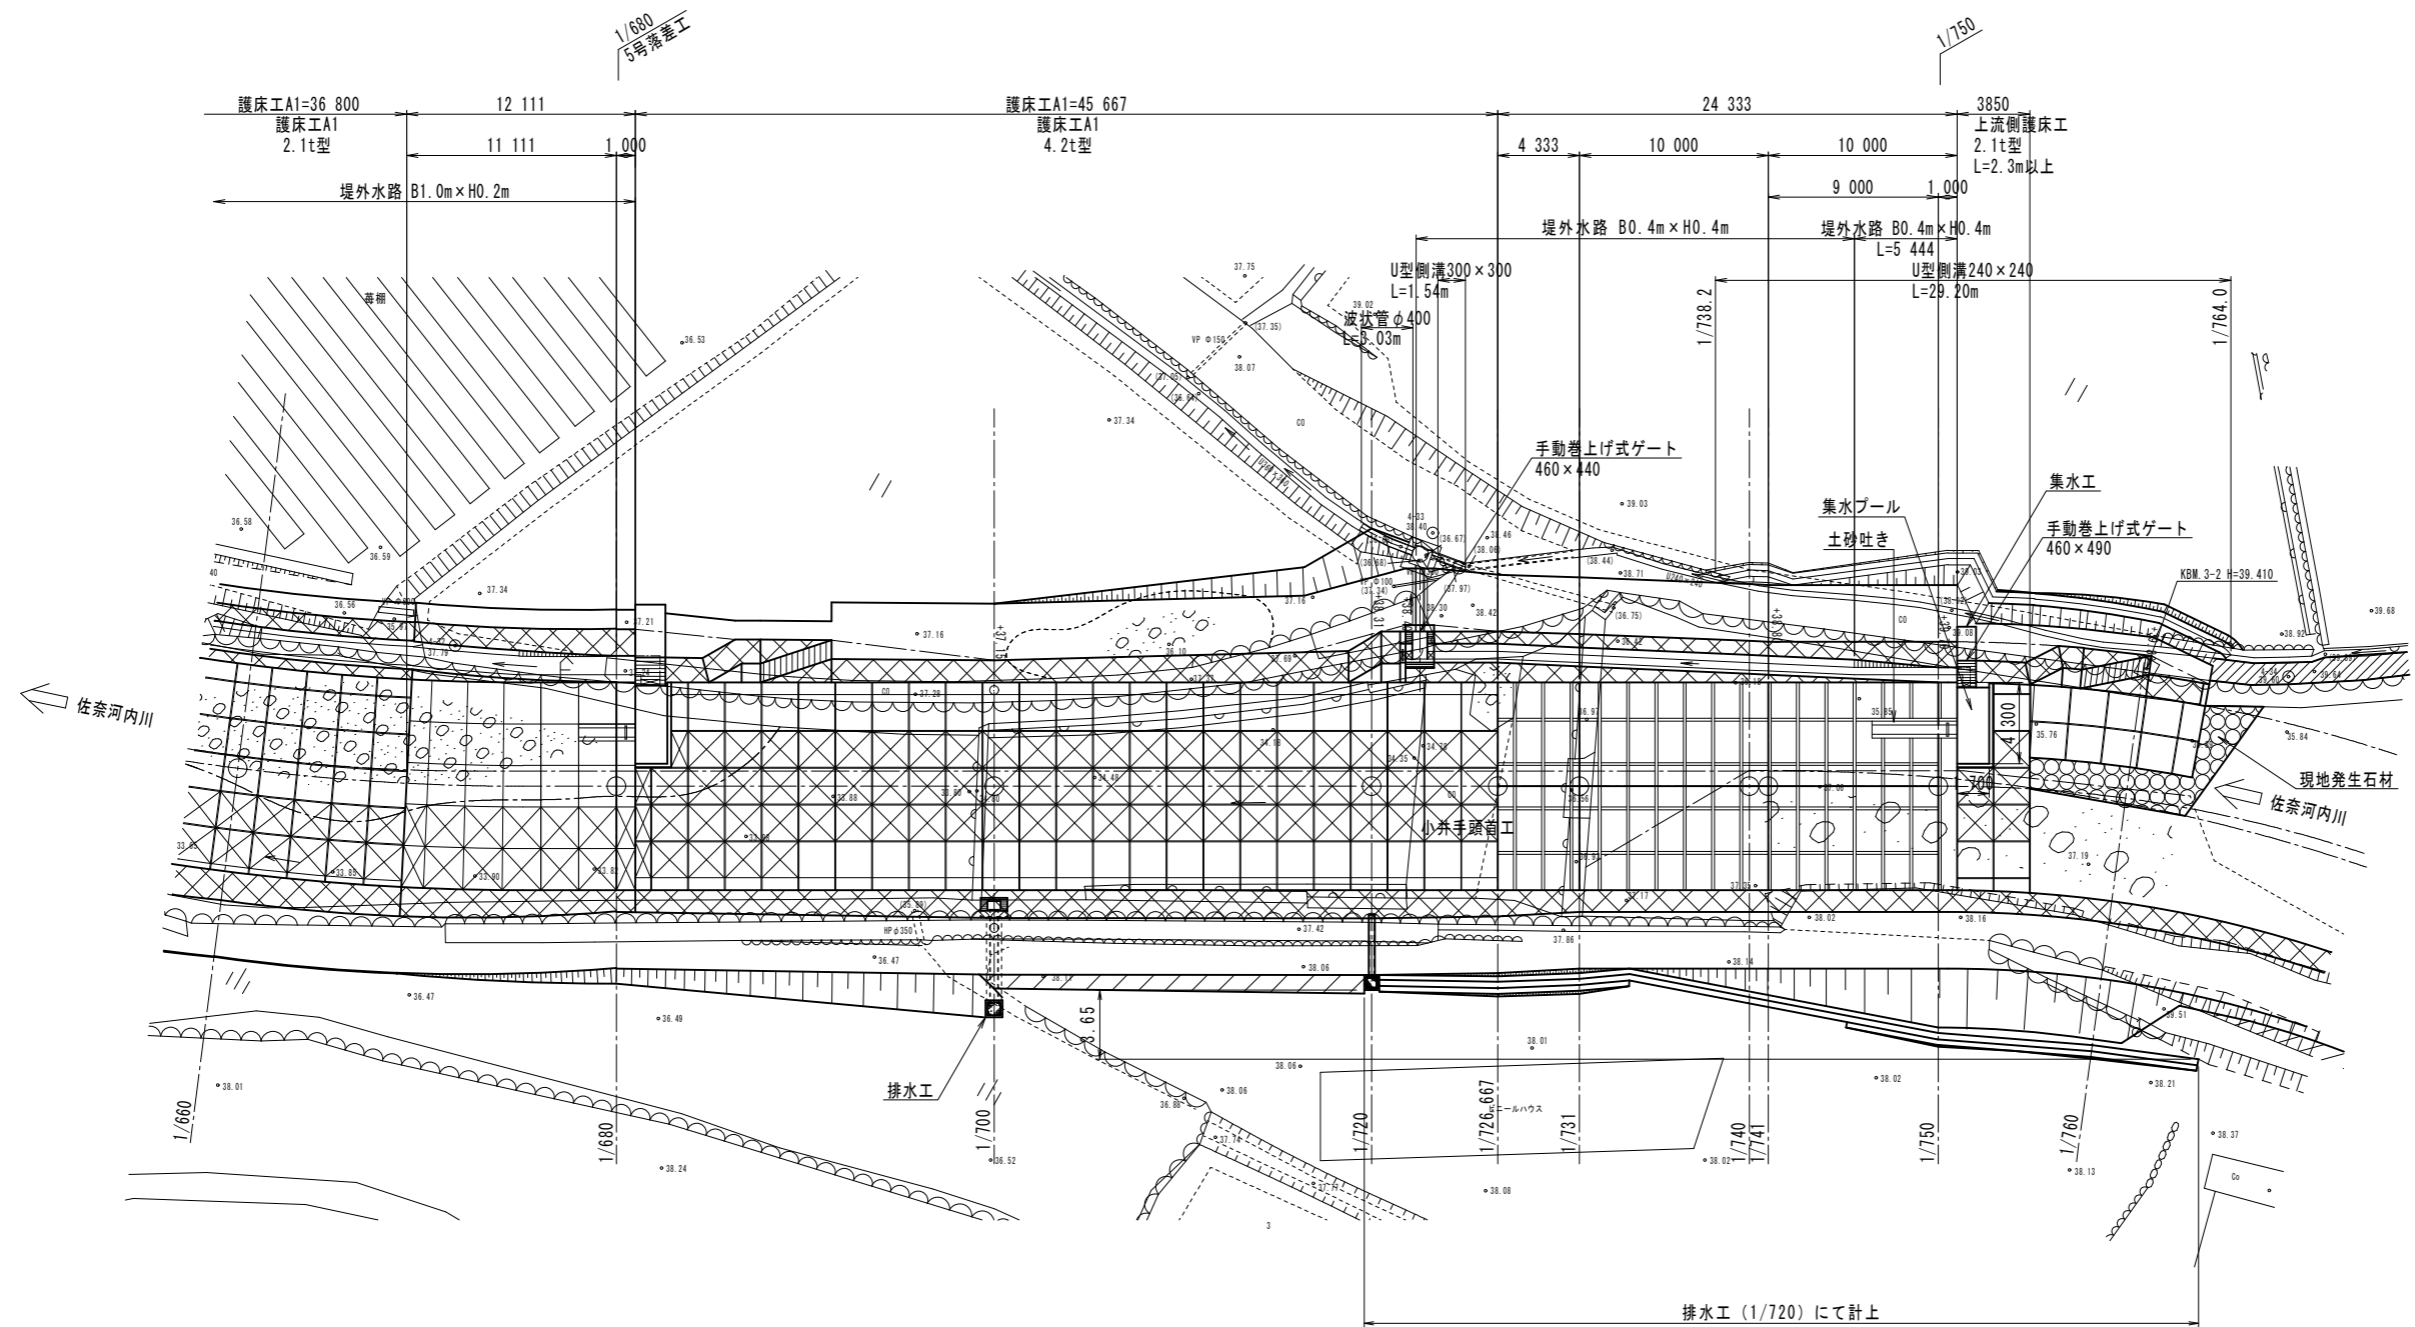

排水工 (1/720) にて計上