



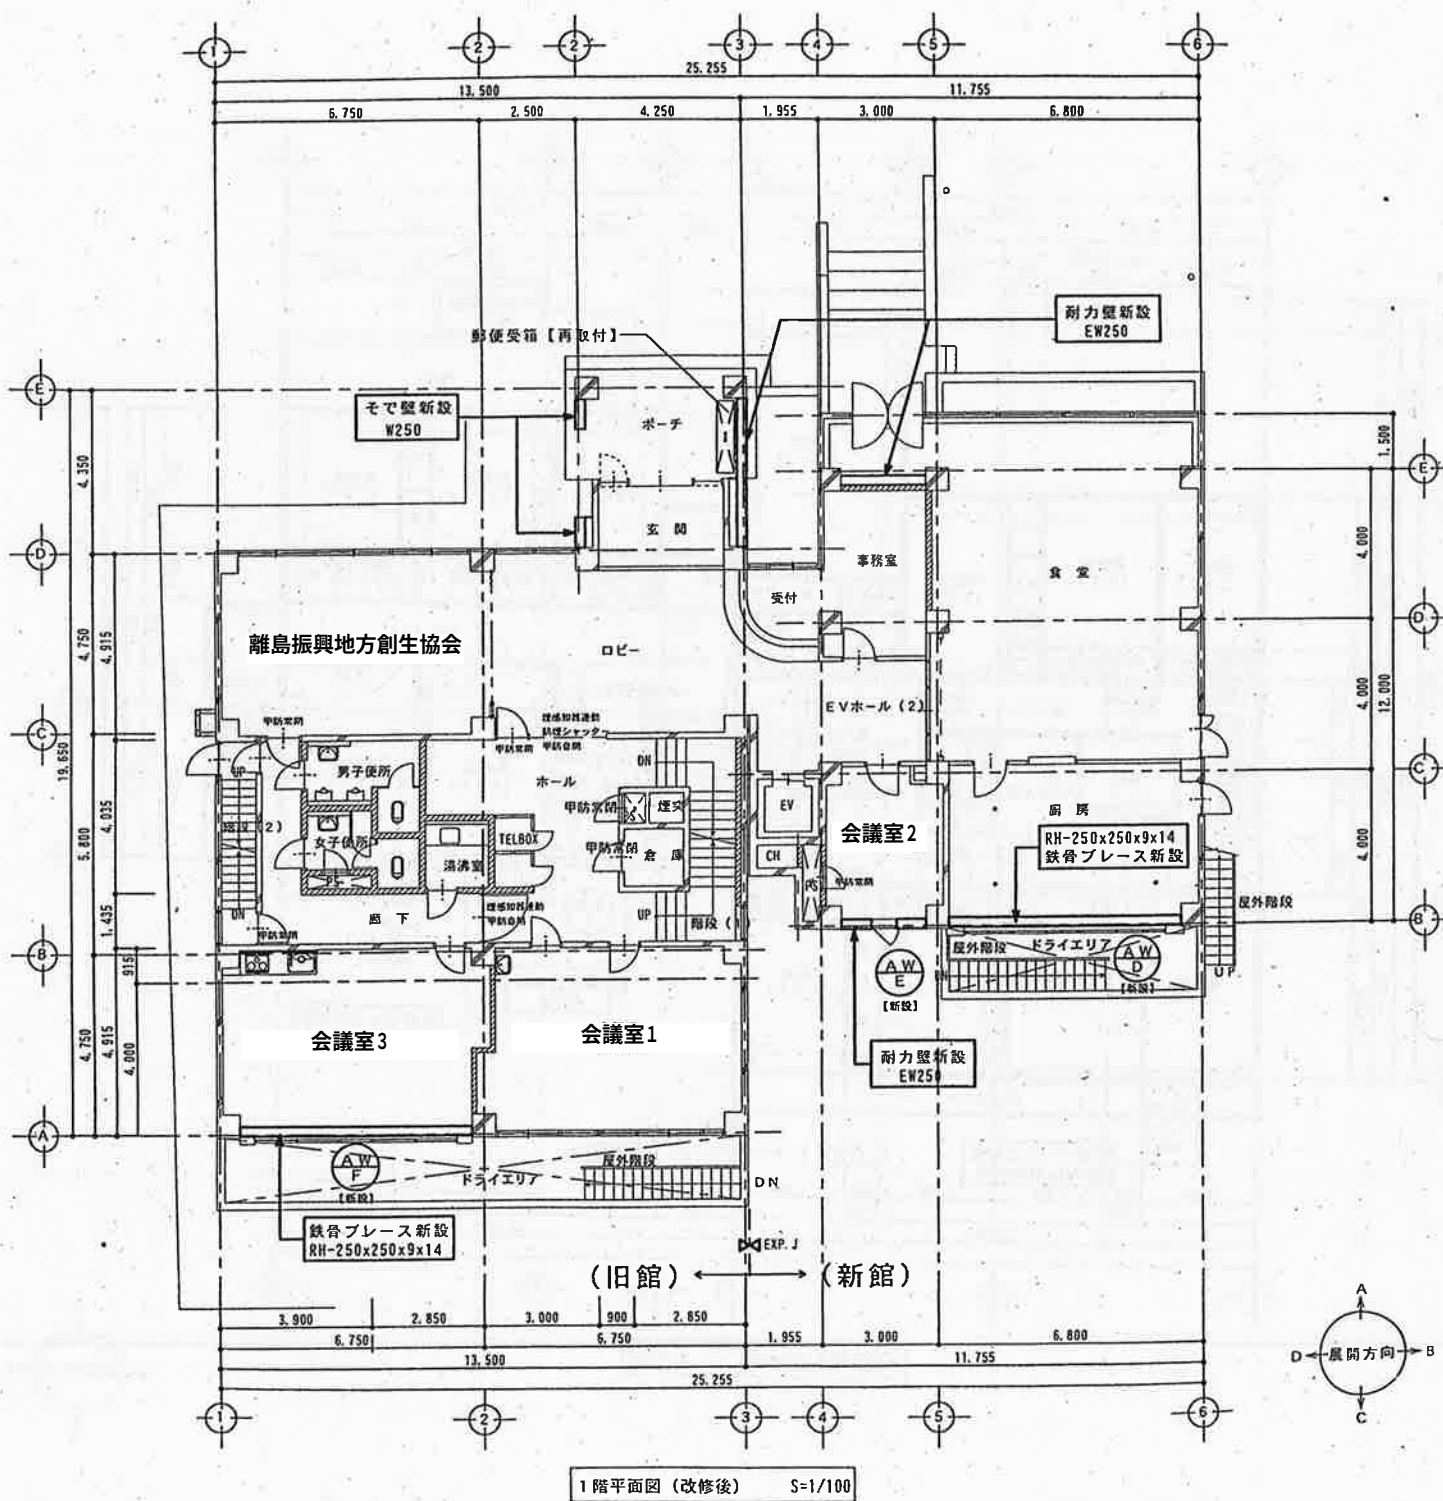

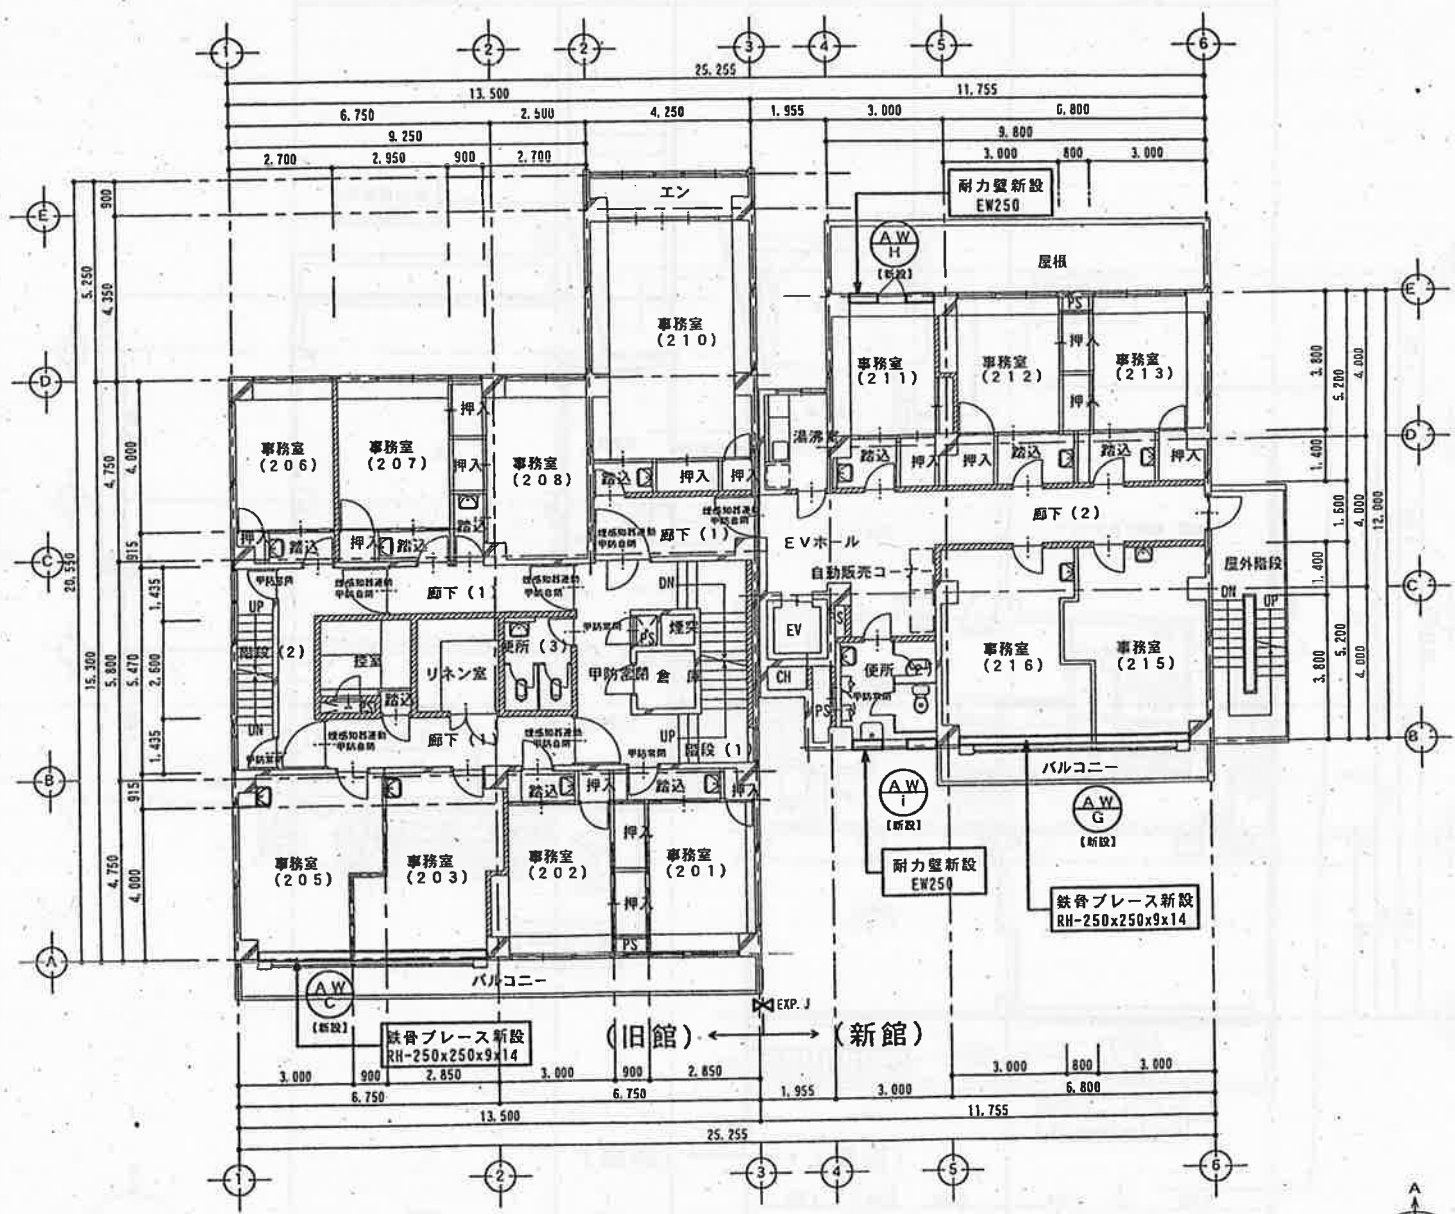

2階平面図 (改修後) S=1/100

